


- BROWNS ADDITION -

SCALE 1" = 100'

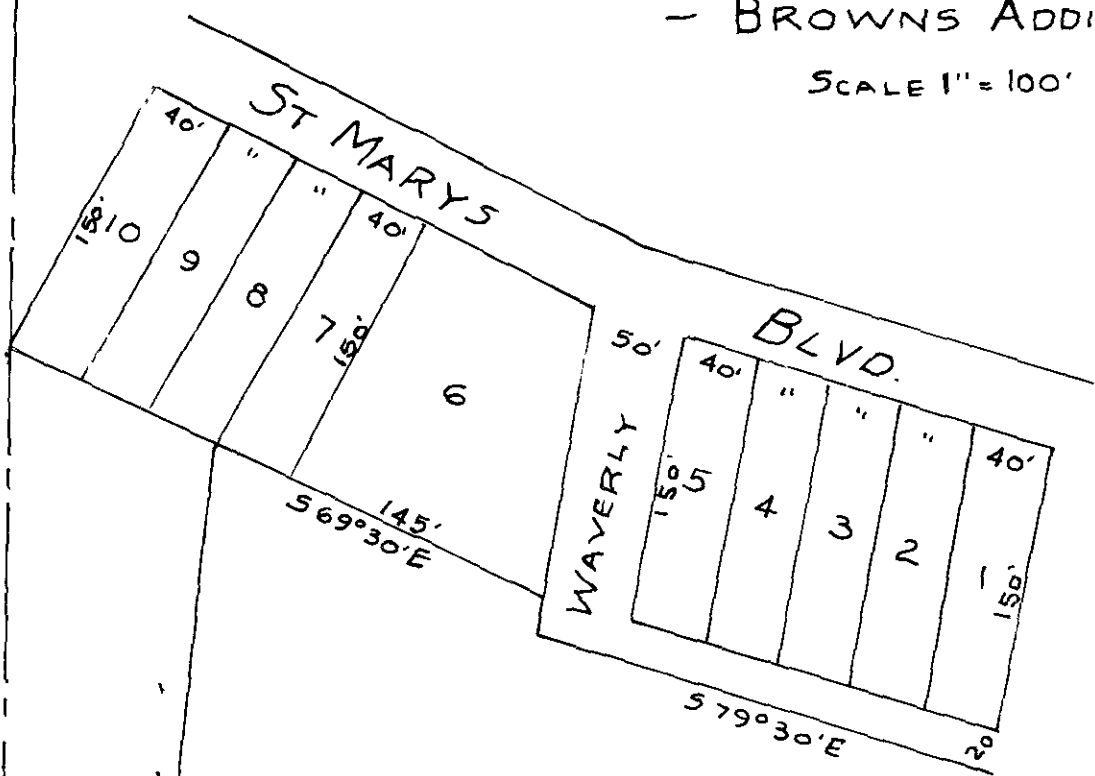


3B

- JONES ADDITION -

FILED JAN. 25-13.

WEST LINE SW 1/4 OF NE 1/4 - SEC. 12 - T44 - R12

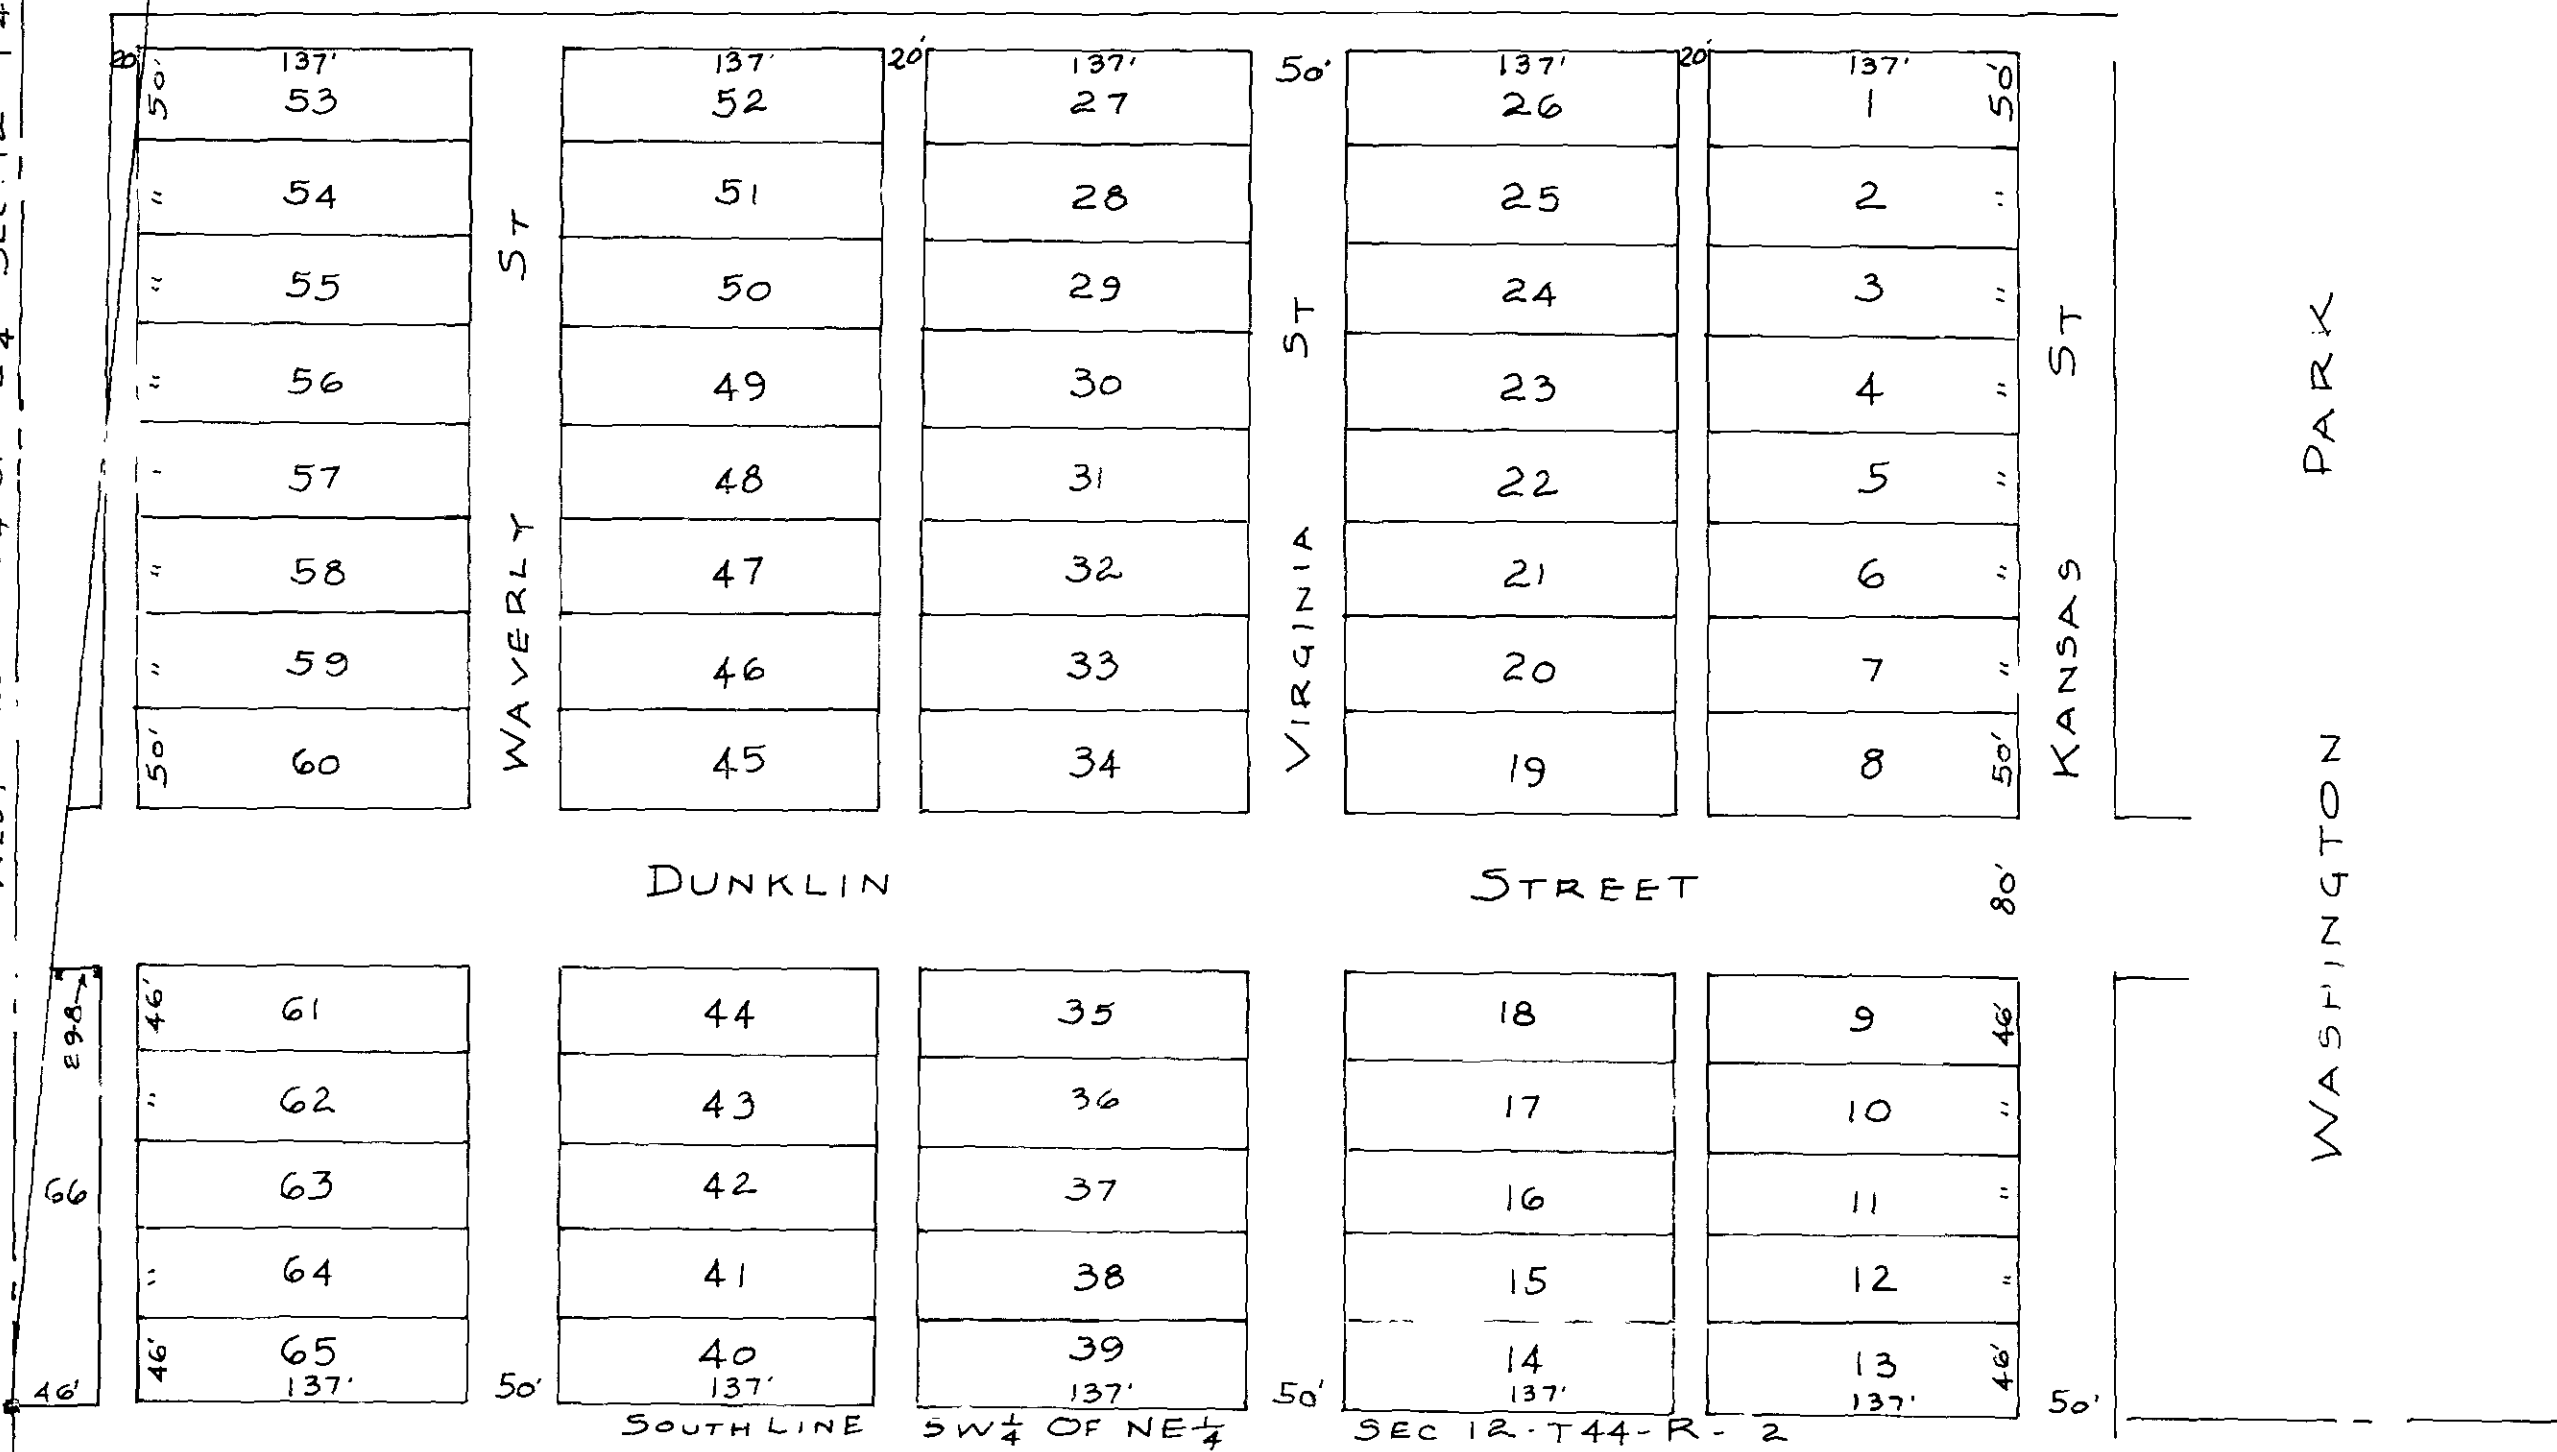

23
2B

Issued from plat 4/5/13 M.G.S

23
2B

3A

SUB 3.00