


CAMPUS VIEW SUBDIVISION

COMPLETED

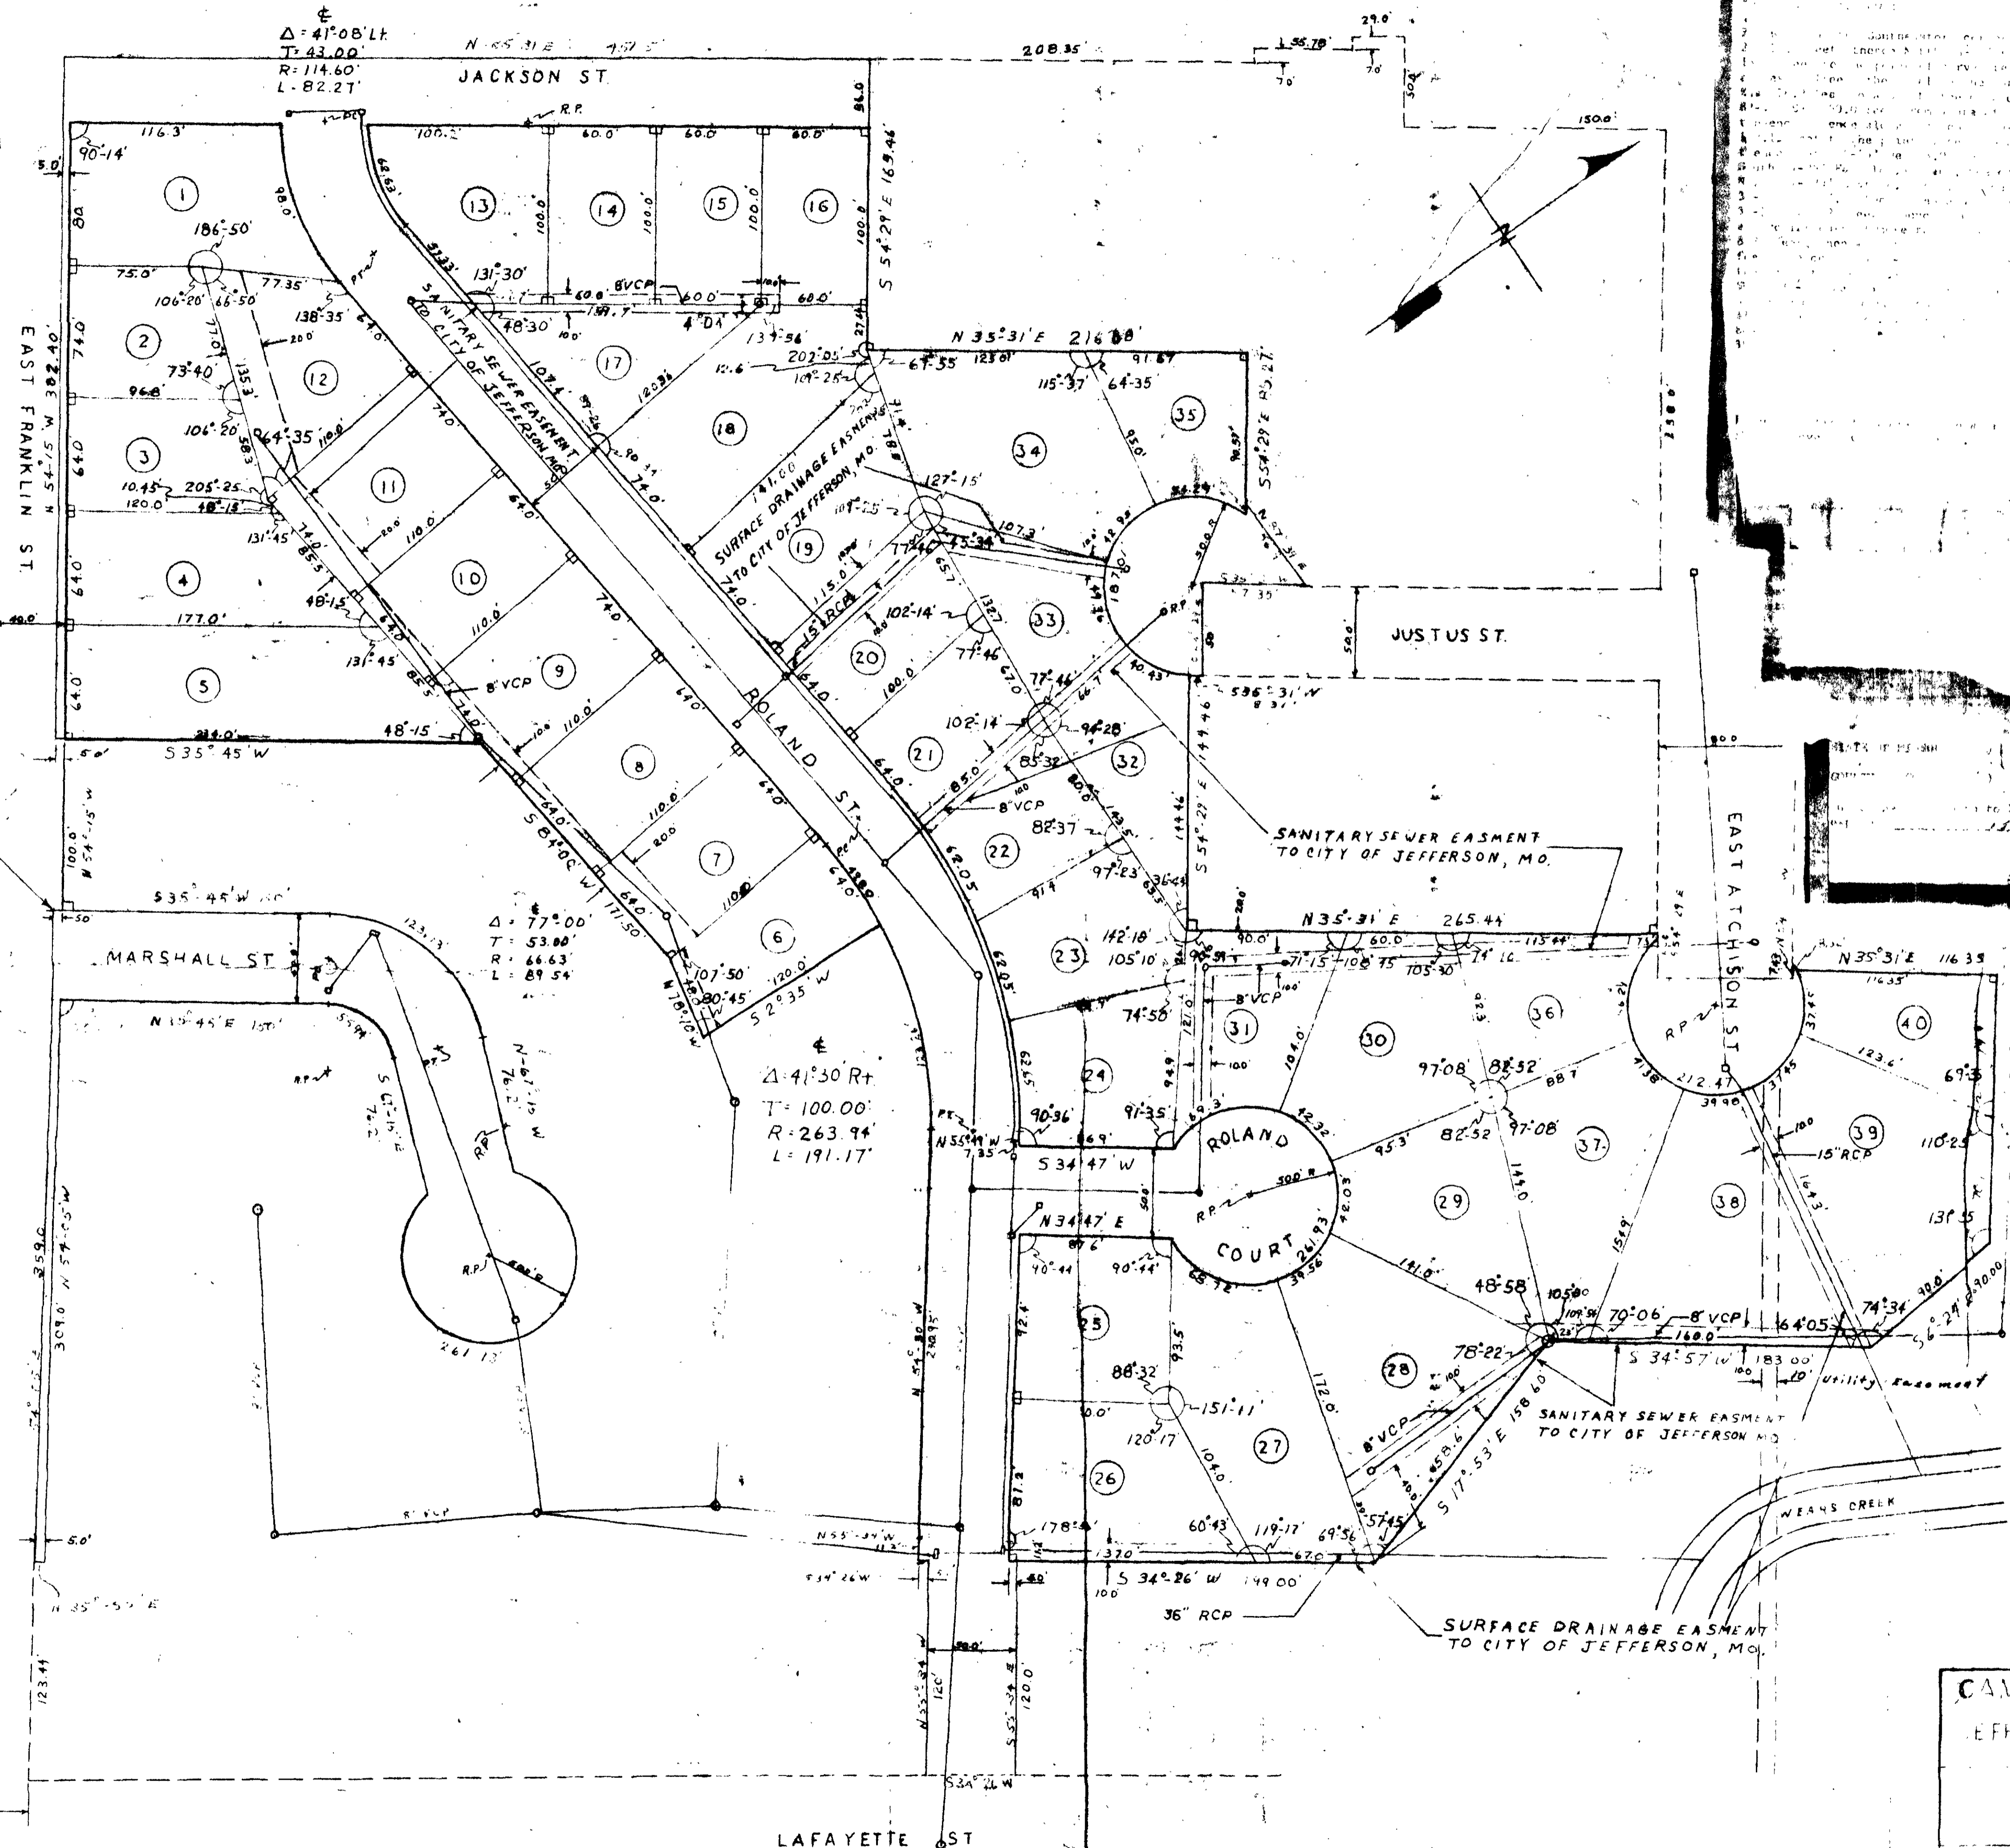

1
2
3
4
5
6
7
8
9
10
11
12
13
14
15
16
17
18
19
20
21
22
23
24
25
26
27
28
29
30
31
32
33
34
35
36
37
38
39
40

1
2
3
4
5
6
7
8
9
10
11
12
13
14
15
16
17
18
19
20
21
22
23
24
25
26
27
28
29
30
31
32
33
34
35
36
37
38
39
40

1
2
3
4
5
6
7
8
9
10
11
12
13
14
15
16
17
18
19
20
21
22
23
24
25
26
27
28
29
30
31
32
33
34
35
36
37
38
39
40

CAMPUS VIEW URBAN RENOVATION AREA
JEFFERSON CITY COLE COUNTY MISSOURI

THE HOUSING AUTHORITY
JEFFERSON CITY, MISSOURI PP

SCALE 1" = 50'

DRAWN BY