

REPLAT — OF — FAIRMOUNT PLACE

A SUBDIVISION OF ALL THAT PART OF OUTLOT No. 94,
EAST OF MOREAU DRIVE
JEFFERSON CITY, MISSOURI.

Scale: 60' = 1"
June 7th 1915. *E.F.C. Harding, Co. Surveyor*
Calif. Co. No.

... all men by these presents, that we, Louis S. Ott, and Hilda Ott
... and Geo. W. Wagner of the County of Cole, Missouri, being the owners
... of outlet no. 94 of the City of Jefferson, Missouri, included in the sub-
... division shown on the annexed plat, called a Re-plot of Fairmount Place, a
... subdivision of land in Jefferson City, Missouri and which subdivision
... includes all that part of outlet no. 94 of the City of Jefferson, Missouri, lying
... and being within the boundaries of Fairmount Place, a plat of which
... Fairmount Place was filed for record on the 30th day of August, 1913, and
... is now on record in the office of the Recorder of Deeds in and for the
... County of Cole, Missouri, on page 17, of Plat Book 2 thereof, do hereby certify
... that we have paid all taxes due and payable against said property, that
... the annexed plat the number of the lot and the exact description fully
... and truly set forth and we do hereby dedicate to the public use at streets,
... sidewalks, drives and walks shown in and on said plat.

In Witness Whereof we have hereunto set our hands and seals this
... 7th day of May, A.D. 1915.

Louis S. Ott.
Hilda Ott.
Geo. W. Wagner.

... of Missouri Gas.
... On this 27th day of May, 1915, before me personally
... and I, Louis S. Ott and Hilda Ott, his wife, and Geo. W. Wagner, to
... not known to be the persons, described in and who executed the fore-
... going instrument and acknowledged that they executed the same
... free and clear and that Geo. W. Wagner further acknowledged
... to be single and unmarried.

In Witness Whereof I have hereunto set my hand and affix
... my official seal, at my office in Jefferson City, Mo., the day and
... first above written.


My commission expires Aug. 12th 1917.

S. E. Luckett, Notary Public.

... J. Frank Morris, Clerk of the City of Jefferson, Missouri, hereby
... certify that Ordinance No. 1521, entitled "An Ordinance in relation
... to a replat of Fairmount Place, a subdivision of part of outlet
... number 94 of the City of Jefferson, Missouri," was on June 7th, 1915,
... passed by the Council of the City of Jefferson, Missouri, and approved
... by the Mayor of said City and that by said Ordinance the with-
... in attached Re-plot of Fairmount Place, a subdivision of part of
... outlet number 94 of the City of Jefferson, Missouri, was adopt-
... ed and approved.

J. Frank Morris
City Clerk

Filed for record June 20th 1915, at 4:30 o'clock P.M.
R. A. Harris, Recorder
James Berkman, Deputy

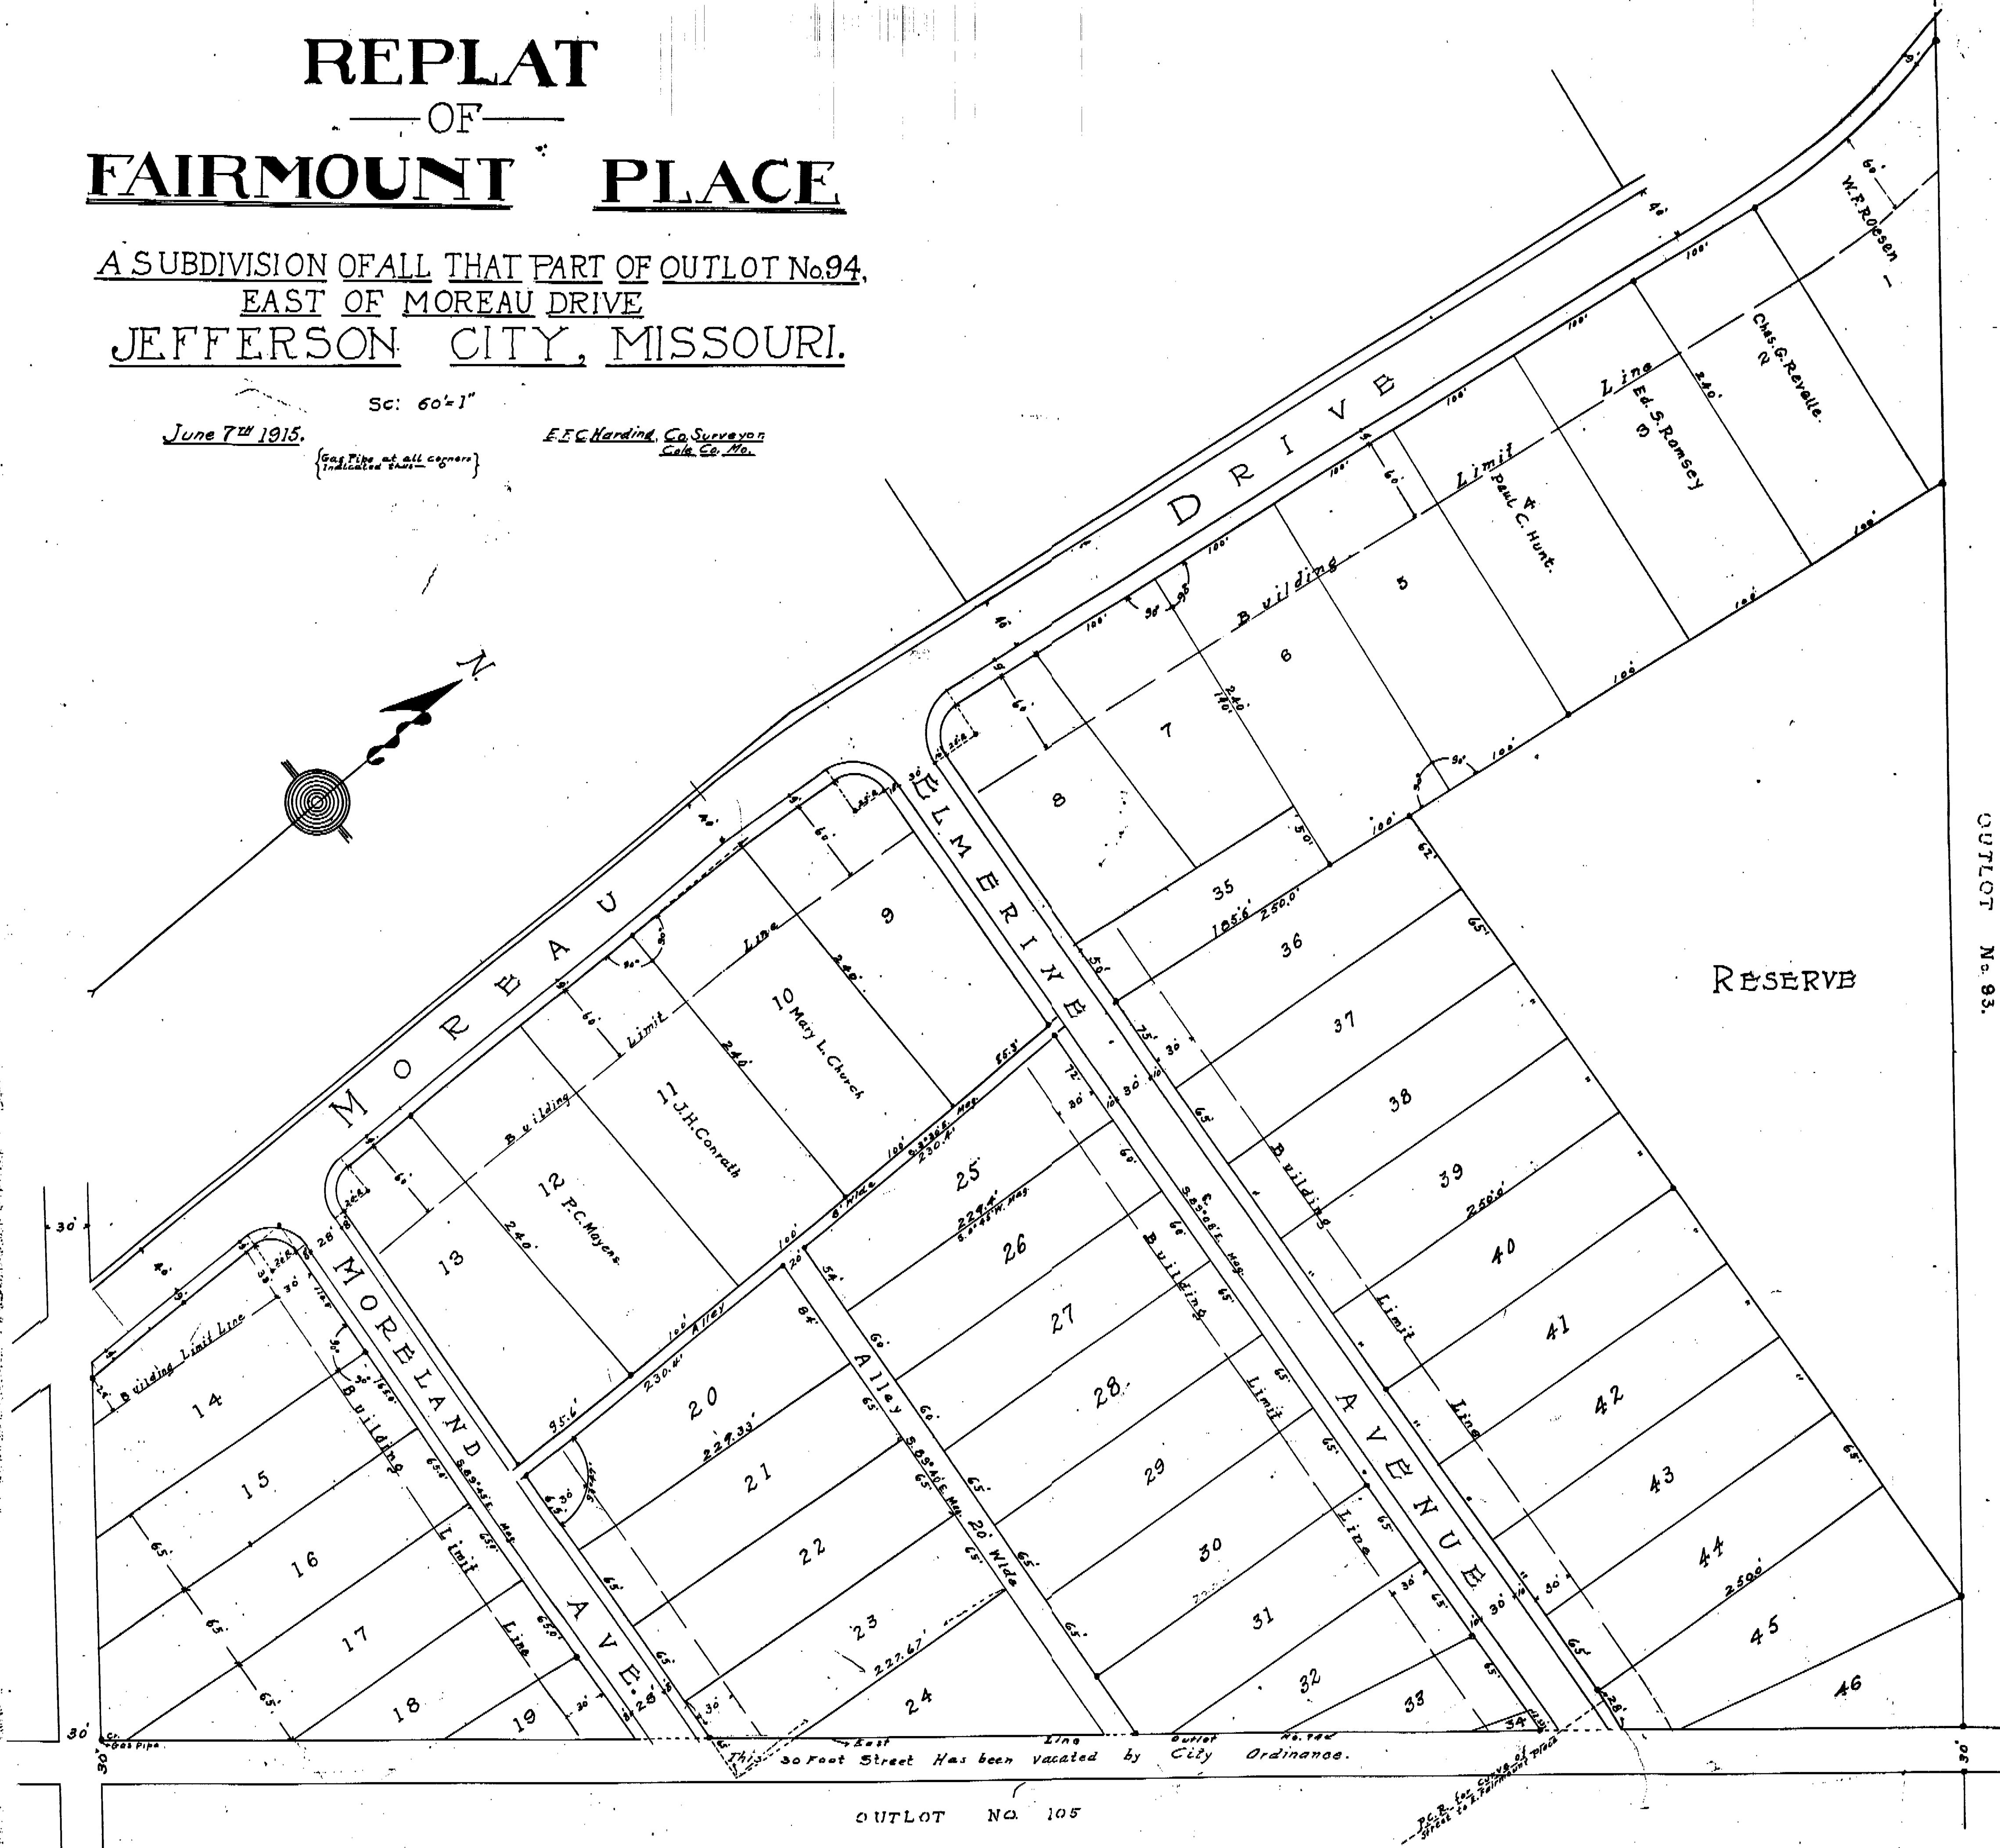

OUTLOT No. 93.

OUTLOT NO. 105