


IRON PIN
NE CORNER OF THE
NW 1/4 OF THE SE 1/4
OF SECTION 22-44-11

CURVE DATA
Δ = 36°32'
D = 8*10'
T = 231.77
R = 792.18
L = 447.72

SE CORNER
NW 1/4 OF THE
SW 1/4 OF SEC
22-44-11

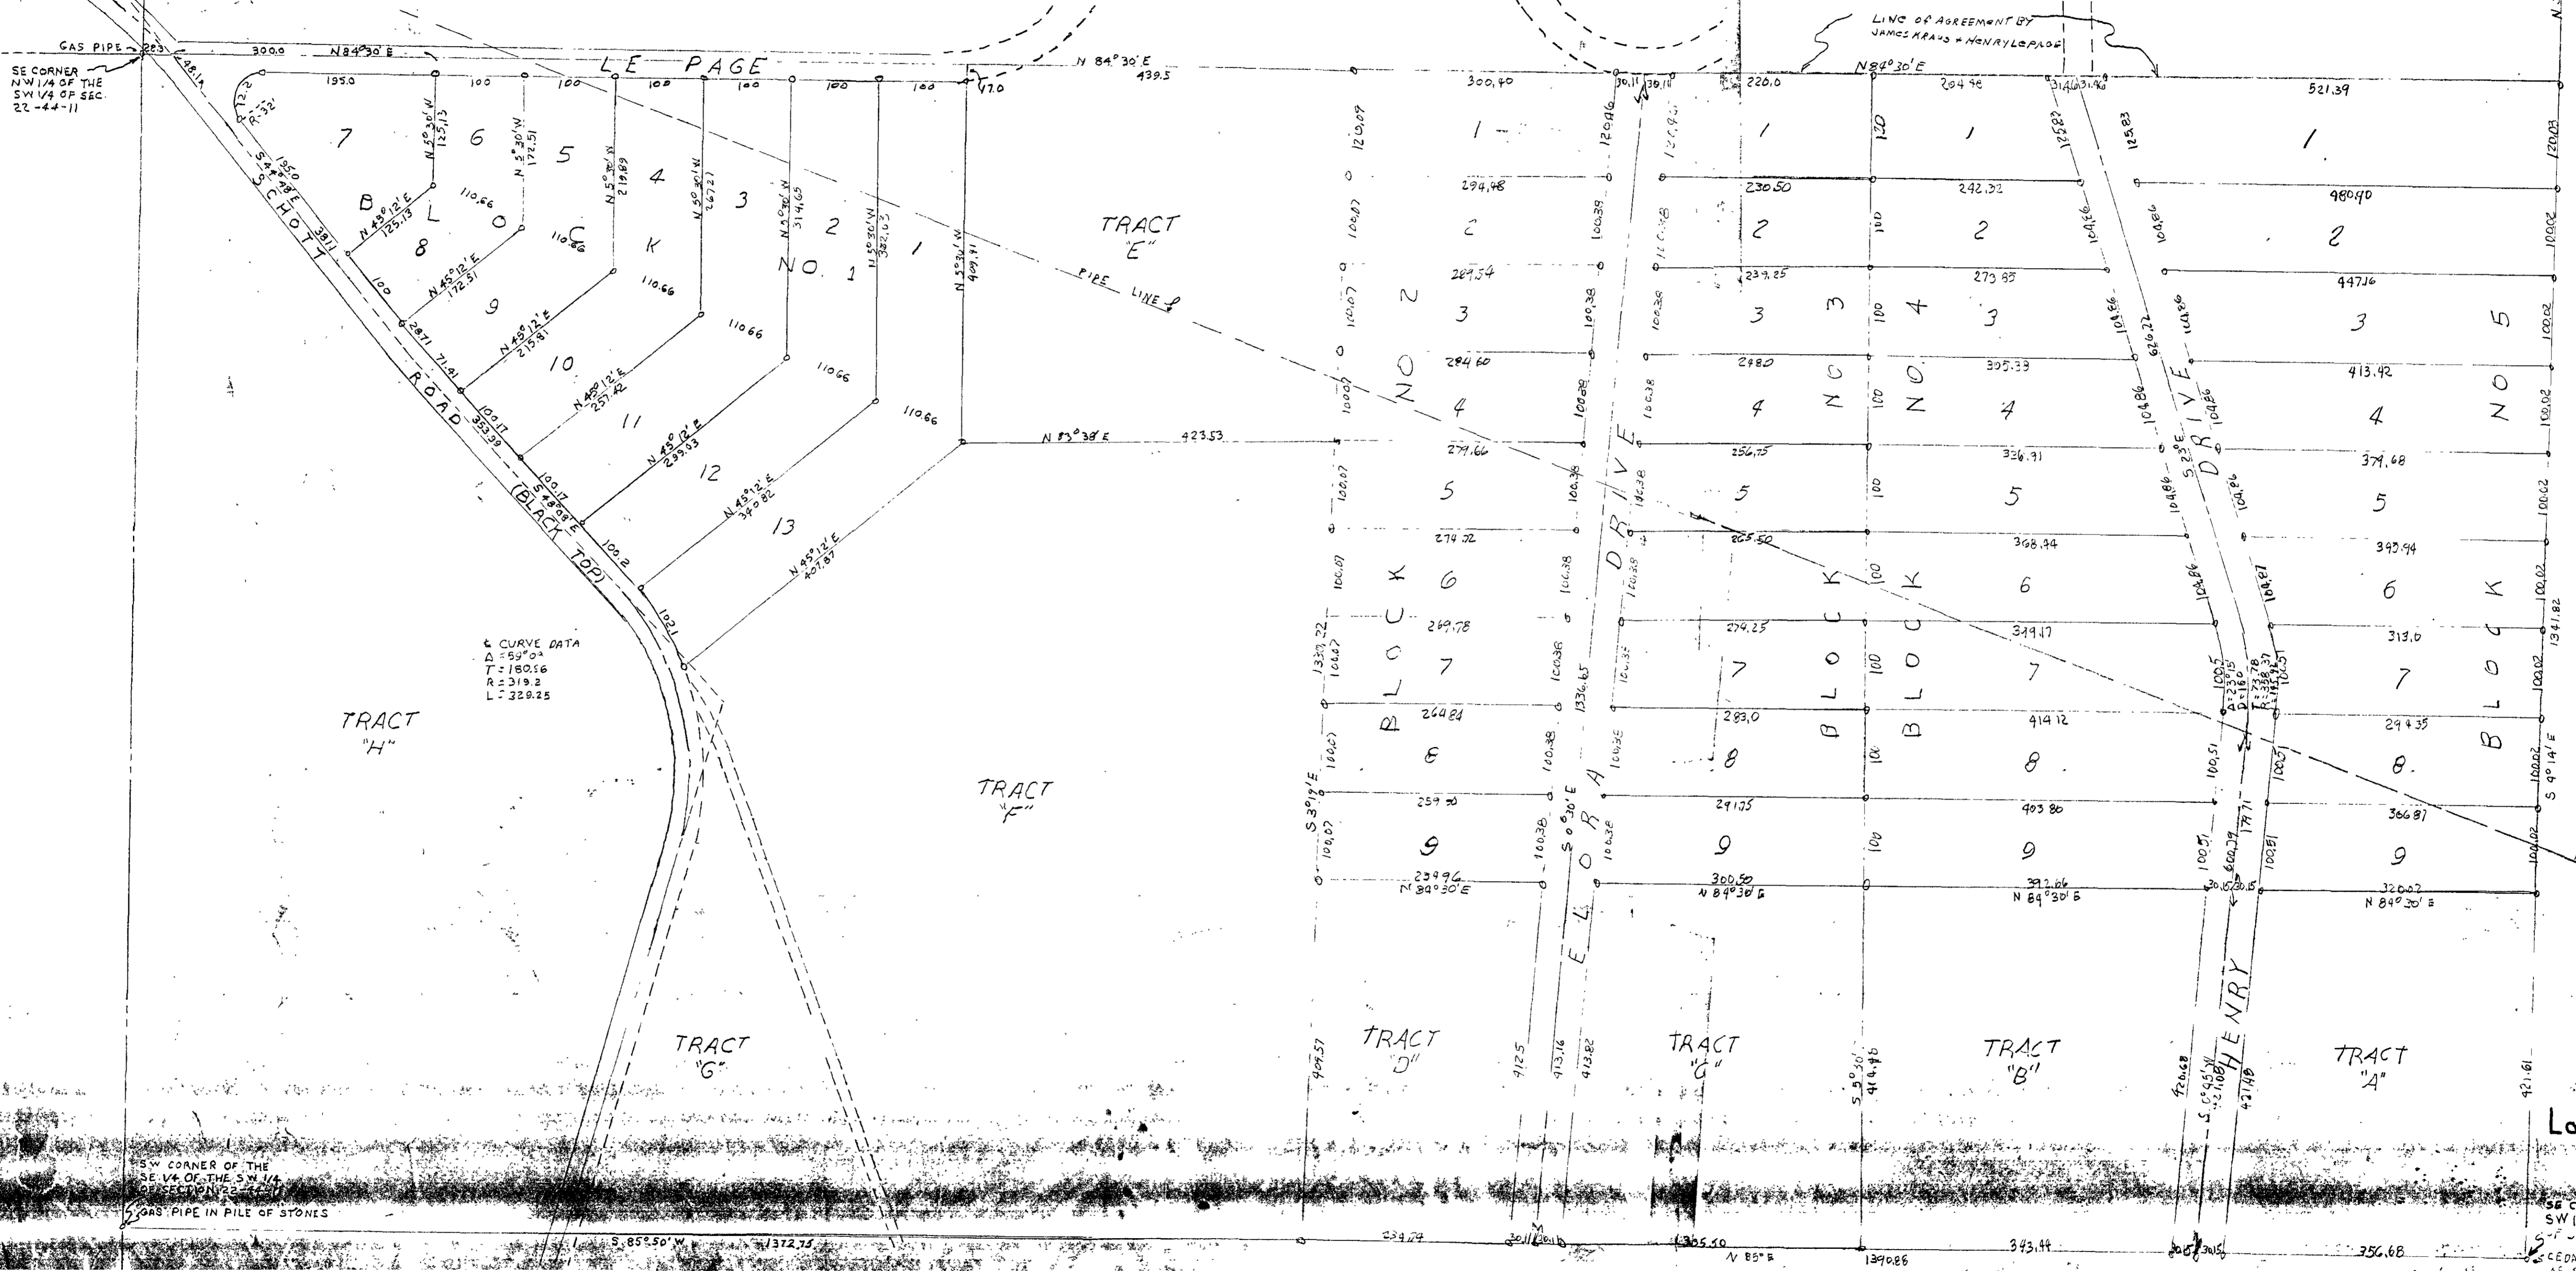

CURVE DATA
Δ = 59°04'
D = 160.16
T = 319.2
R = 328.25

SW CORNER OF THE
SE 1/4 OF THE SW 1/4
OF SECTION 22-44-11
GAS PIPE IN PILE OF STONES

SCALE 1" = 100'

Lapage Sub
250

SE CORNER OF THE
SW 1/4 OF THE SE 1/4
OF SECTION 22-44-11
CEDAR POST
AS PER JAMES JONES
SURVEY RECORD
BOOK 7 PAGE 88

COMPLETED
SUB 250.00