

PRICE'S CENTRAL SUBDIVISION

OF


LOTS Nos 573, 574, 575, 576, 577, 578, 579, 580, 690, 691, 696, 697, 700, & 701

CITY OF JEFFERSON, MO.

Scale: 1"=100'

Dotted lines show division lines of original lots.

Filed for record this 28th day of June 1893
 at 11:20 o'clock AM
 W. H. Lusk, Clerk & Recorder
 By J. A. Broate, Sec.

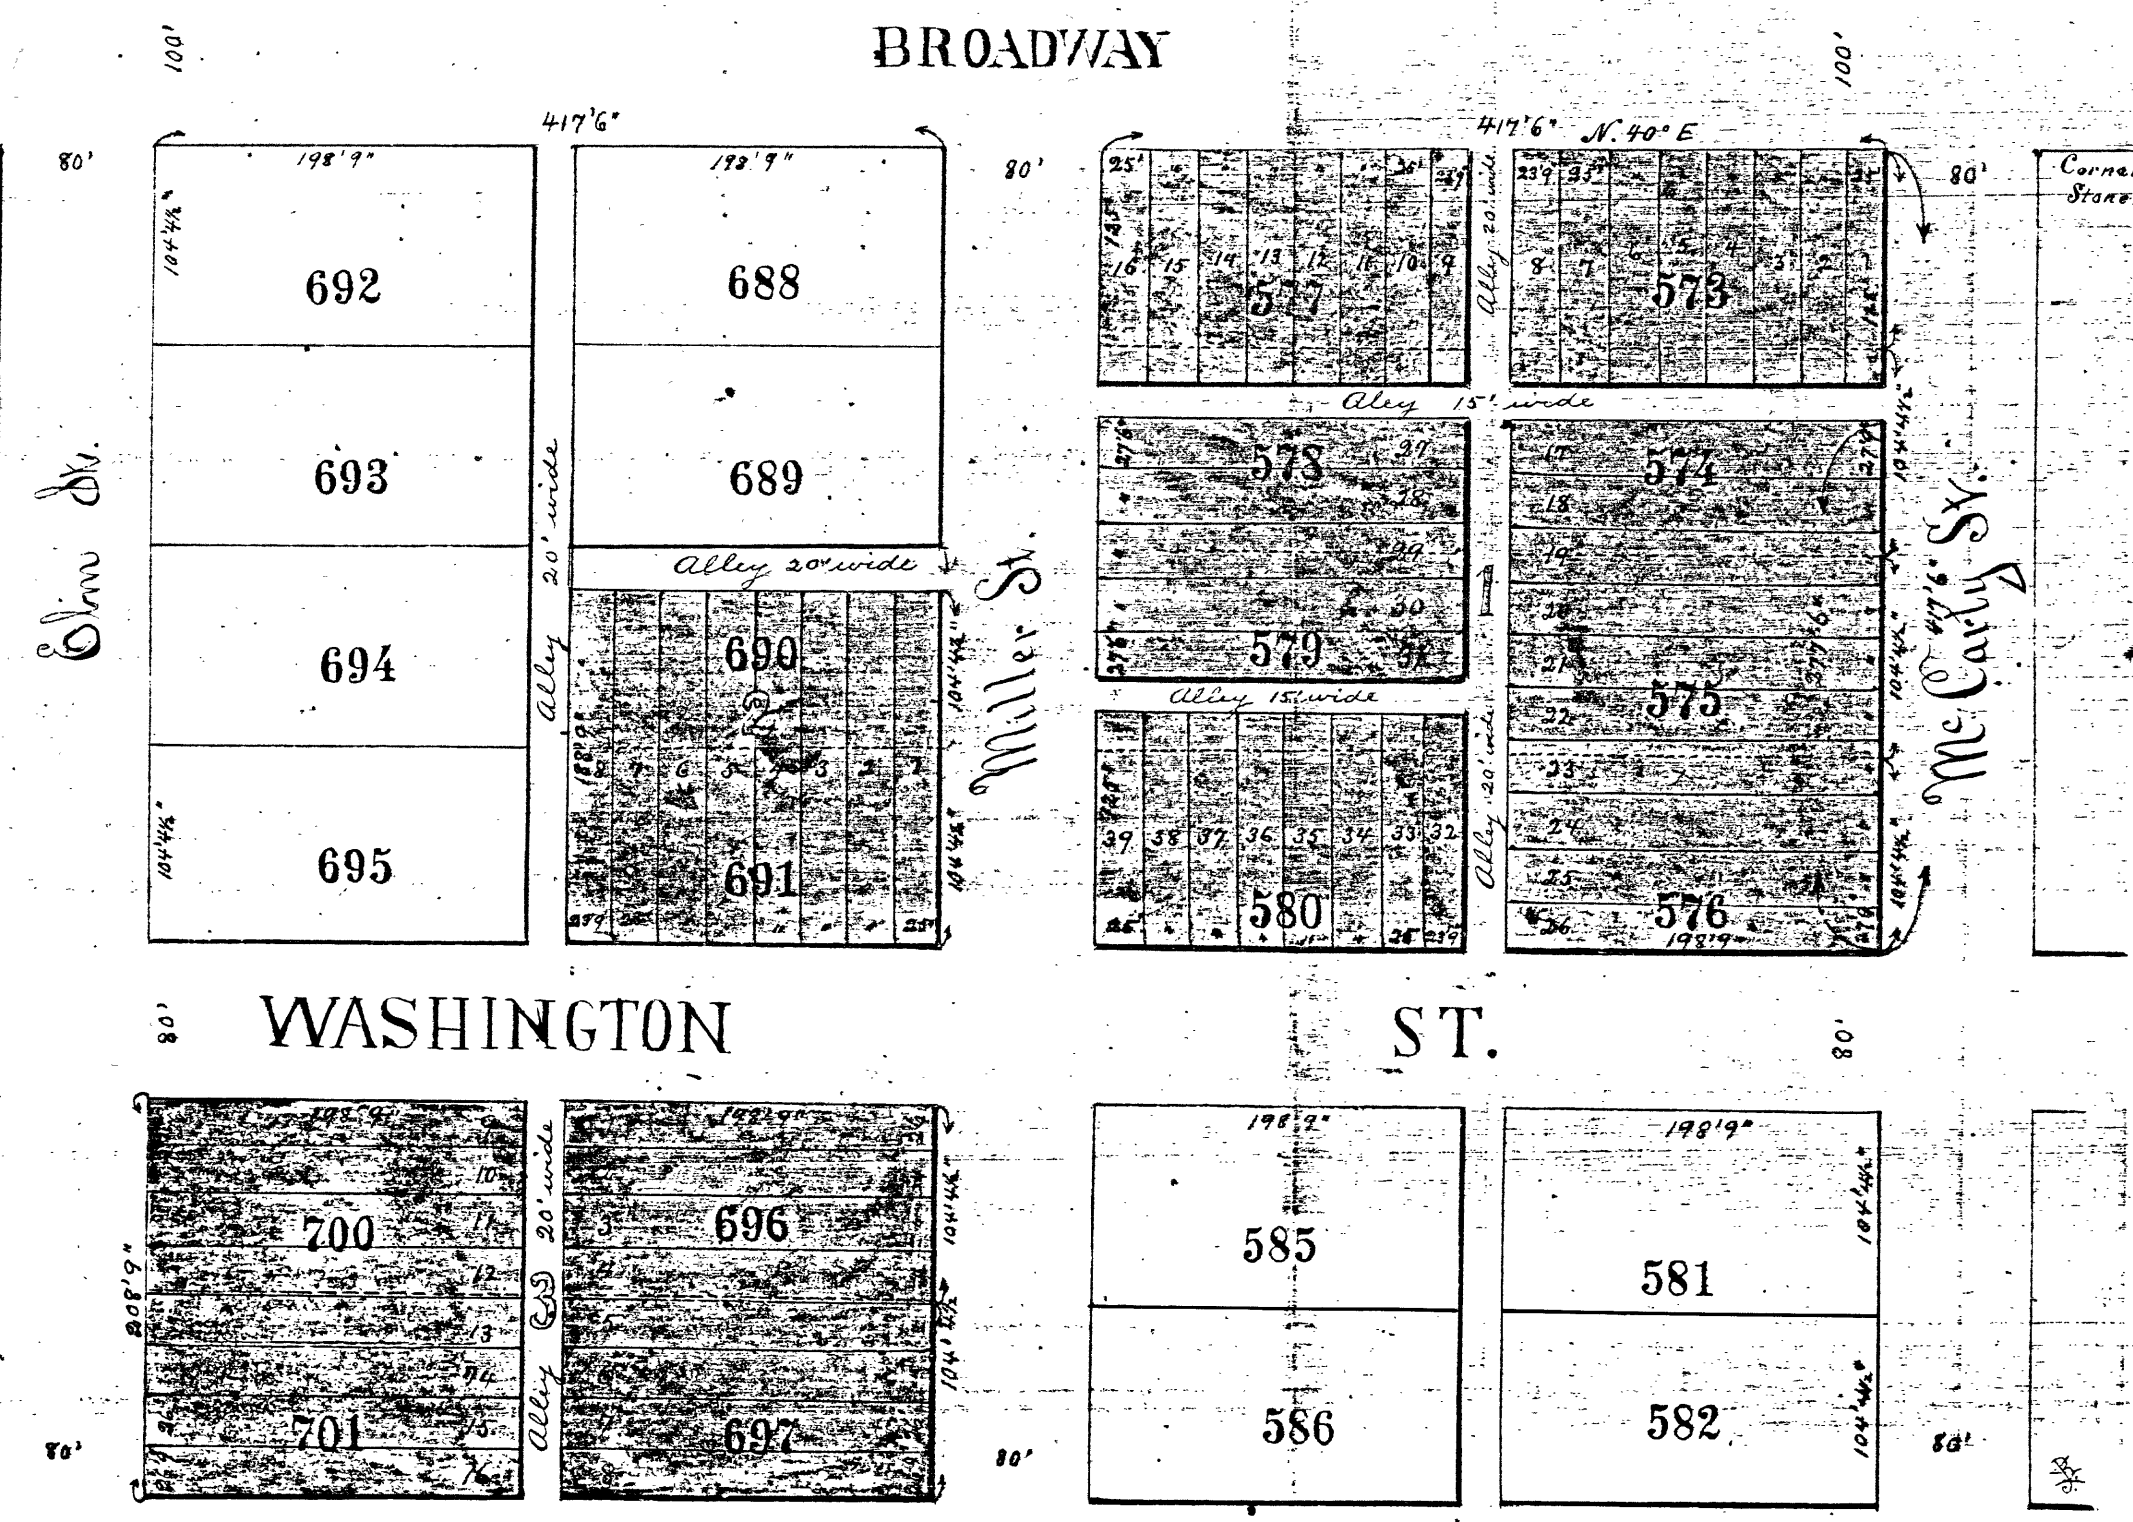

State of Missouri }
 County of Cole }

On this 28th day of June, 1893, before me personally appeared John C. Price, Executor of the Estate of Caroline S. Price, deceased, and acknowledged that he executed the foregoing instrument as his free act and deed, and that the streets, avenues, and alleys, as therein laid out are dedicated to public use. Witness my hand and the seal of the Circuit Court this 28th day of June, 1893.

John C. Price
 Executor of Estate of Caroline S. Price, deceased.
 W. H. Lusk, Clerk Circuit Court Cole Co., Mo.
 By J. A. Broate, Sec.

James Harding
 Civil Engineer
 June 21 1893

This plat is a true copy of the original
 W. H. Lusk, Clerk
 By J. A. Broate, Sec.

COMPLETED