

SURVEYOR'S CERTIFICATE

I hereby certify this plat to be a true and exact record of a survey made by me during the month of October, 1959, of a part of the Northwest 1/4 of the Southeast 1/4 of Section 22, Township 44 North, Range 11 West, Cole County, Missouri

David A. Brown
David A. Brown, Registered Land Surveyor, LS-103

OWNER'S CERTIFICATE

Know all men by these presents that we the undersigned, being the owners of the tract of land described in the foregoing Surveyor's Certificate and plat hereby certify that we have paid all taxes due and payable against said property; That on the annexed plat the numbers of the lots and the sizes thereof are fully and truly set forth. In witness whereof we have hereunto set our hands and seals this day of October, 1959.


James L. Kraus Aurealia Kraus
James L. Kraus Aurealia Kraus

STATE OF MISSOURI } S.S.
COUNTY OF COLE

Subscribed and sworn to before me this 19th day of October, 1959

My commission expires: 11/1-1959

William H. Fellman
Notary Public, Cole County, Missouri

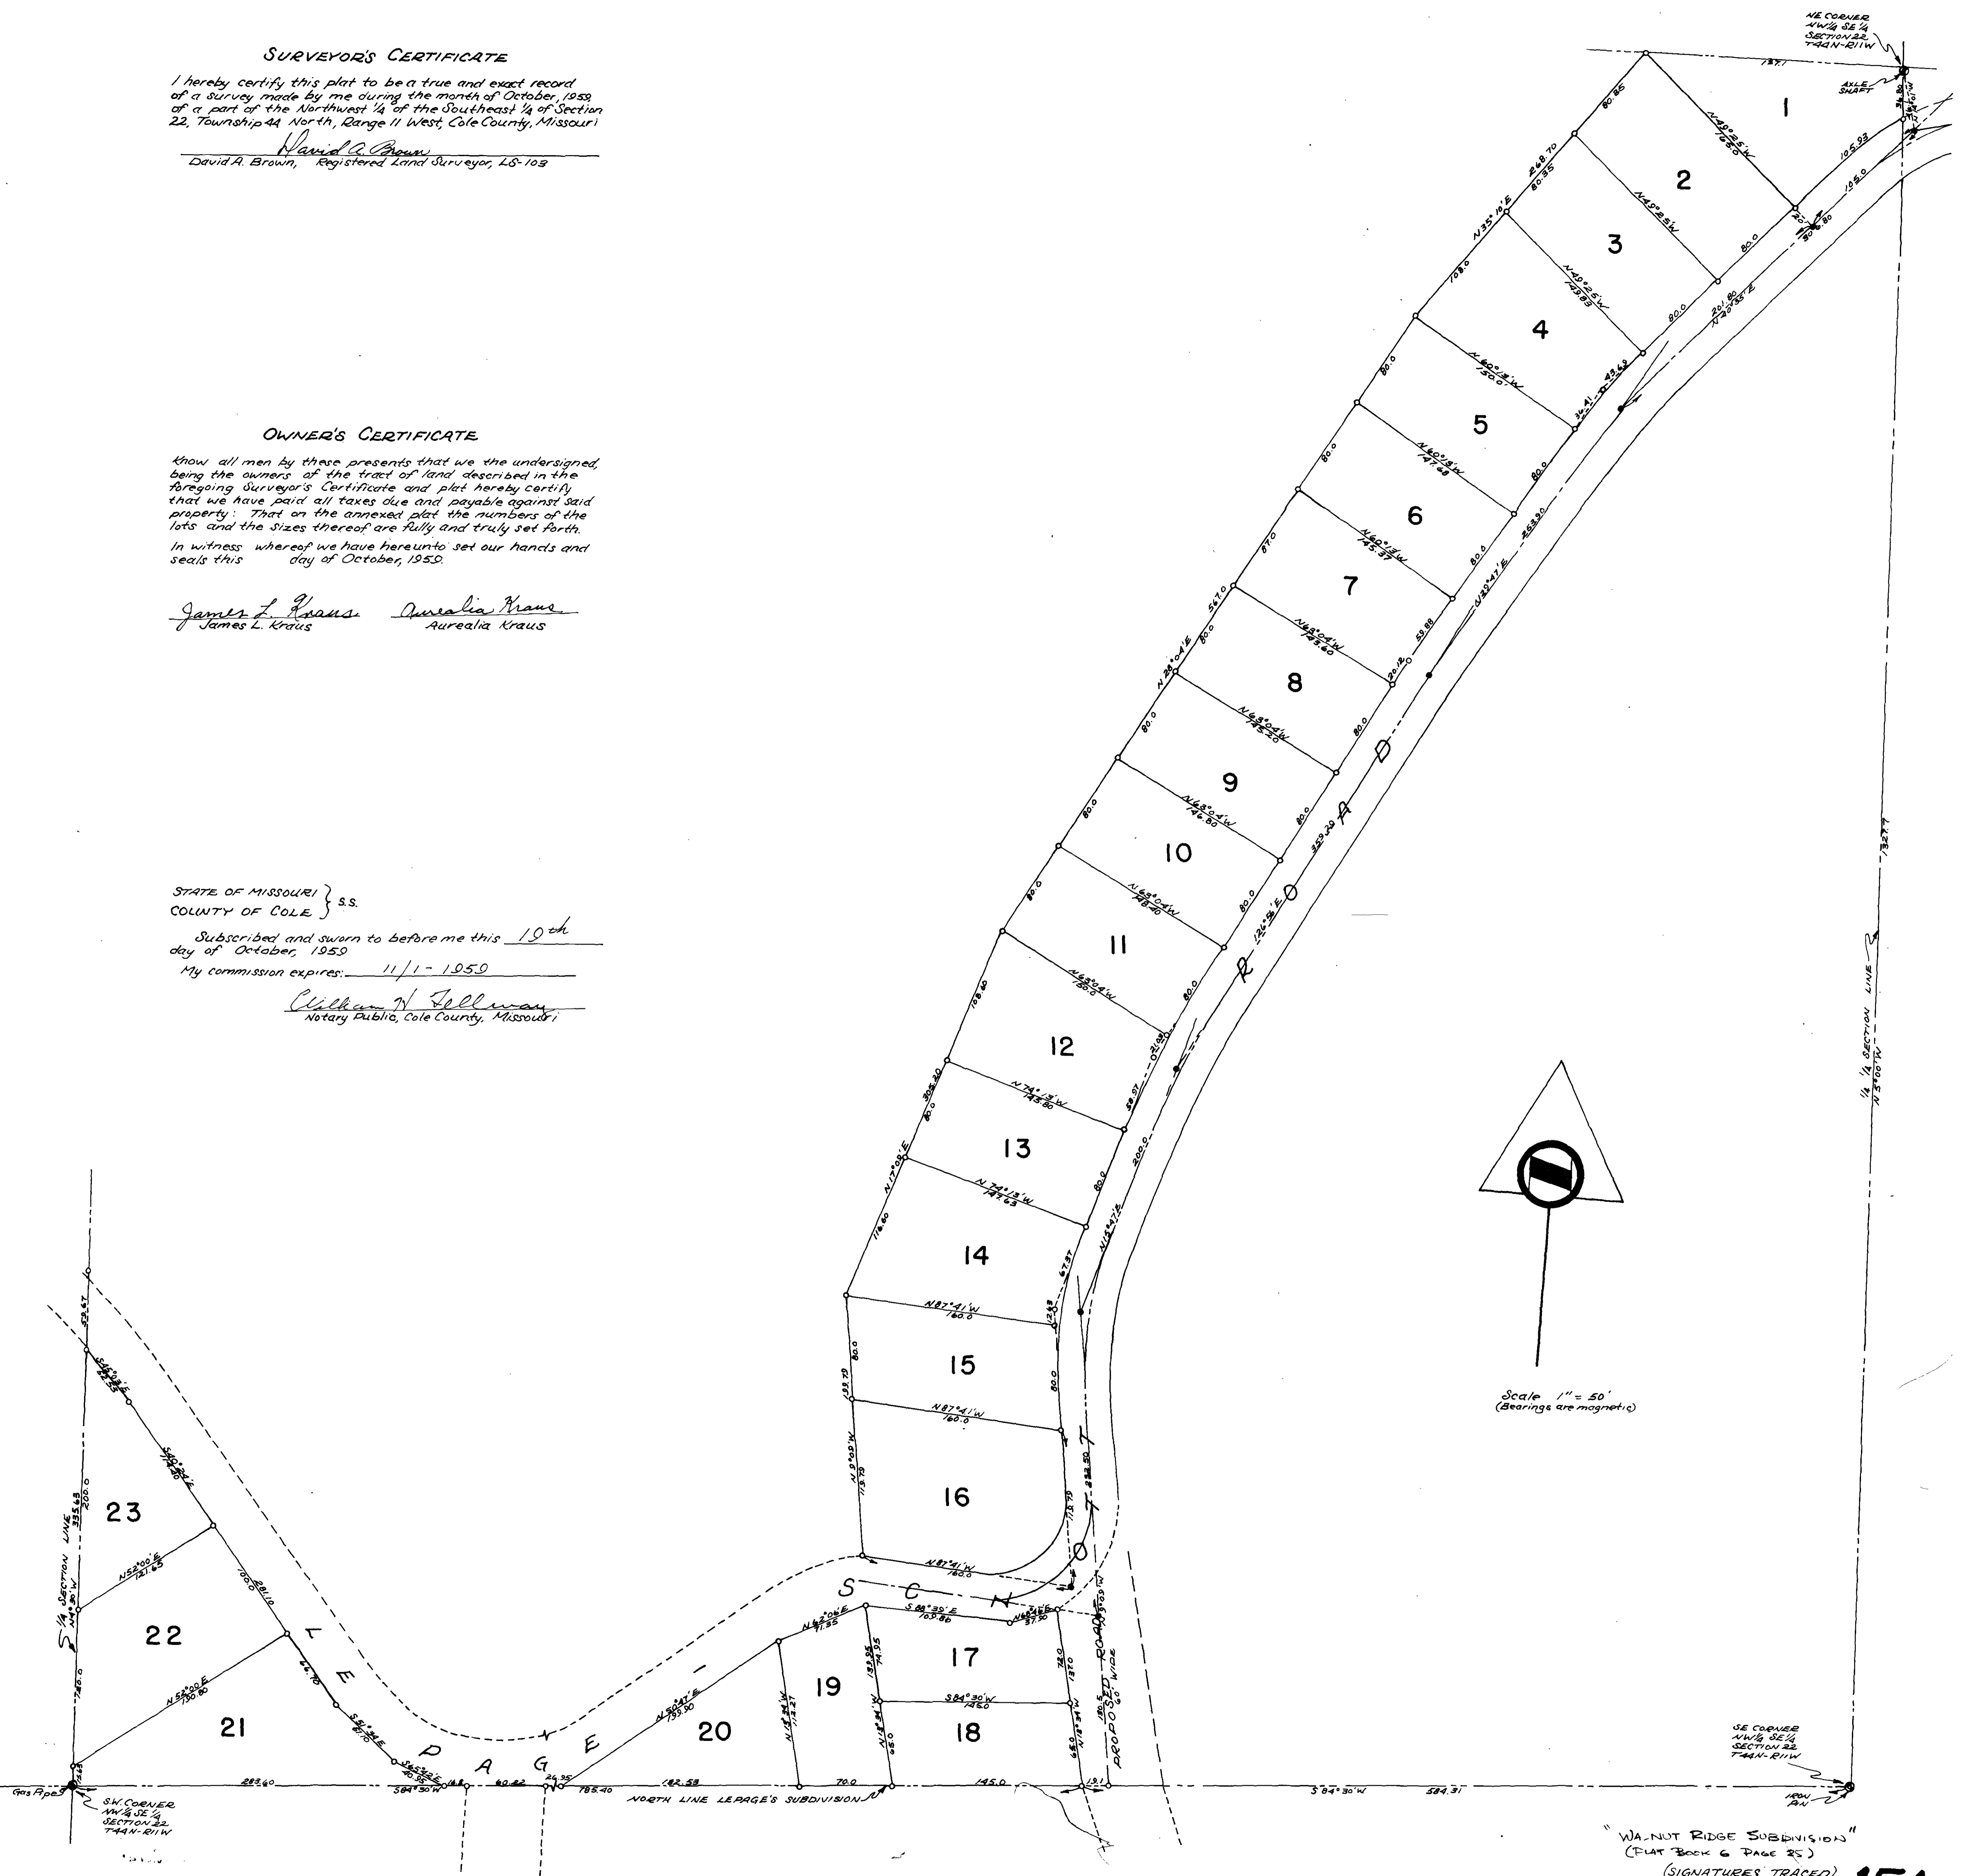

"WALNUT RIDGE SUBDIVISION"
(PLAT BOOK 6 PAGE 25)
(SIGNATURES TRACED)
COMPLETED 151
Sub 10.00