

REPLAT OF PART OF LOT 7,
BLOCK 3, WEST HILLS SUBDIVISION

SURVEYOR'S CERTIFICATE

I HEREBY CERTIFY THIS PLAT TO BE A TRUE AND EXACT COPY OF A SURVEY MADE BY ME DURING THE MONTHS OF JUNE AND JULY, 1959 SUBDIVIDING PART OF LOT 7, BLOCK 3 OF WEST HILLS SUBDIVISION, AS PER PLAT OF RECORD IN PLAT BOOK 5, PAGE 53 COLE COUNTY RECORDER'S OFFICE, JEFFERSON CITY, MO.

David A. Brown

DAVID A. BROWN, Registered Land Surveyor 15-703



OWNER'S CERTIFICATE

KNOW ALL MEN BY THESE PRESENTS THAT WE, THE UNDERSIGNED BEING THE OWNERS OF THE TRACT OF LAND DESCRIBED IN THE FOREGOING SURVEYOR'S CERTIFICATE AND PLAT HEREBY CERTIFY THAT WE HAVE PAID ALL TAXES DUE AND PAYABLE AGAINST SAID PROPERTY: THAT ON THE ANNEXED PLAT THE NUMBERS OF THE LOTS AND THE SIZES THEREOF ARE FULLY AND TRULY SET FORTH, AND WE DO HEREBY DEDICATE TO THE PUBLIC THE USE OF ALL STREETS, BOULEVARDS, DRIVES, WALKS AND PARKWAYS SHOWN IN AND ON SAID PLAT
IN WITNESS WHEREOF WE HAVE HEREUNTO SET OUR HANDS AND SEALS THIS _____ DAY OF JULY, 1959.

STATE OF MISSOURI } ss.
COUNTY OF COLE }

SUBSCRIBED AND SWORN TO BEFORE ME THIS _____ DAY OF JULY, 1959. MY COMMISSION EXPIRES _____

NOTARY PUBLIC, COLE COUNTY, MISSOURI

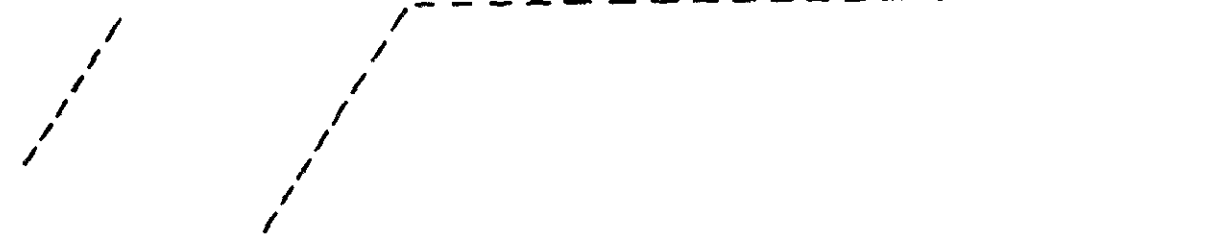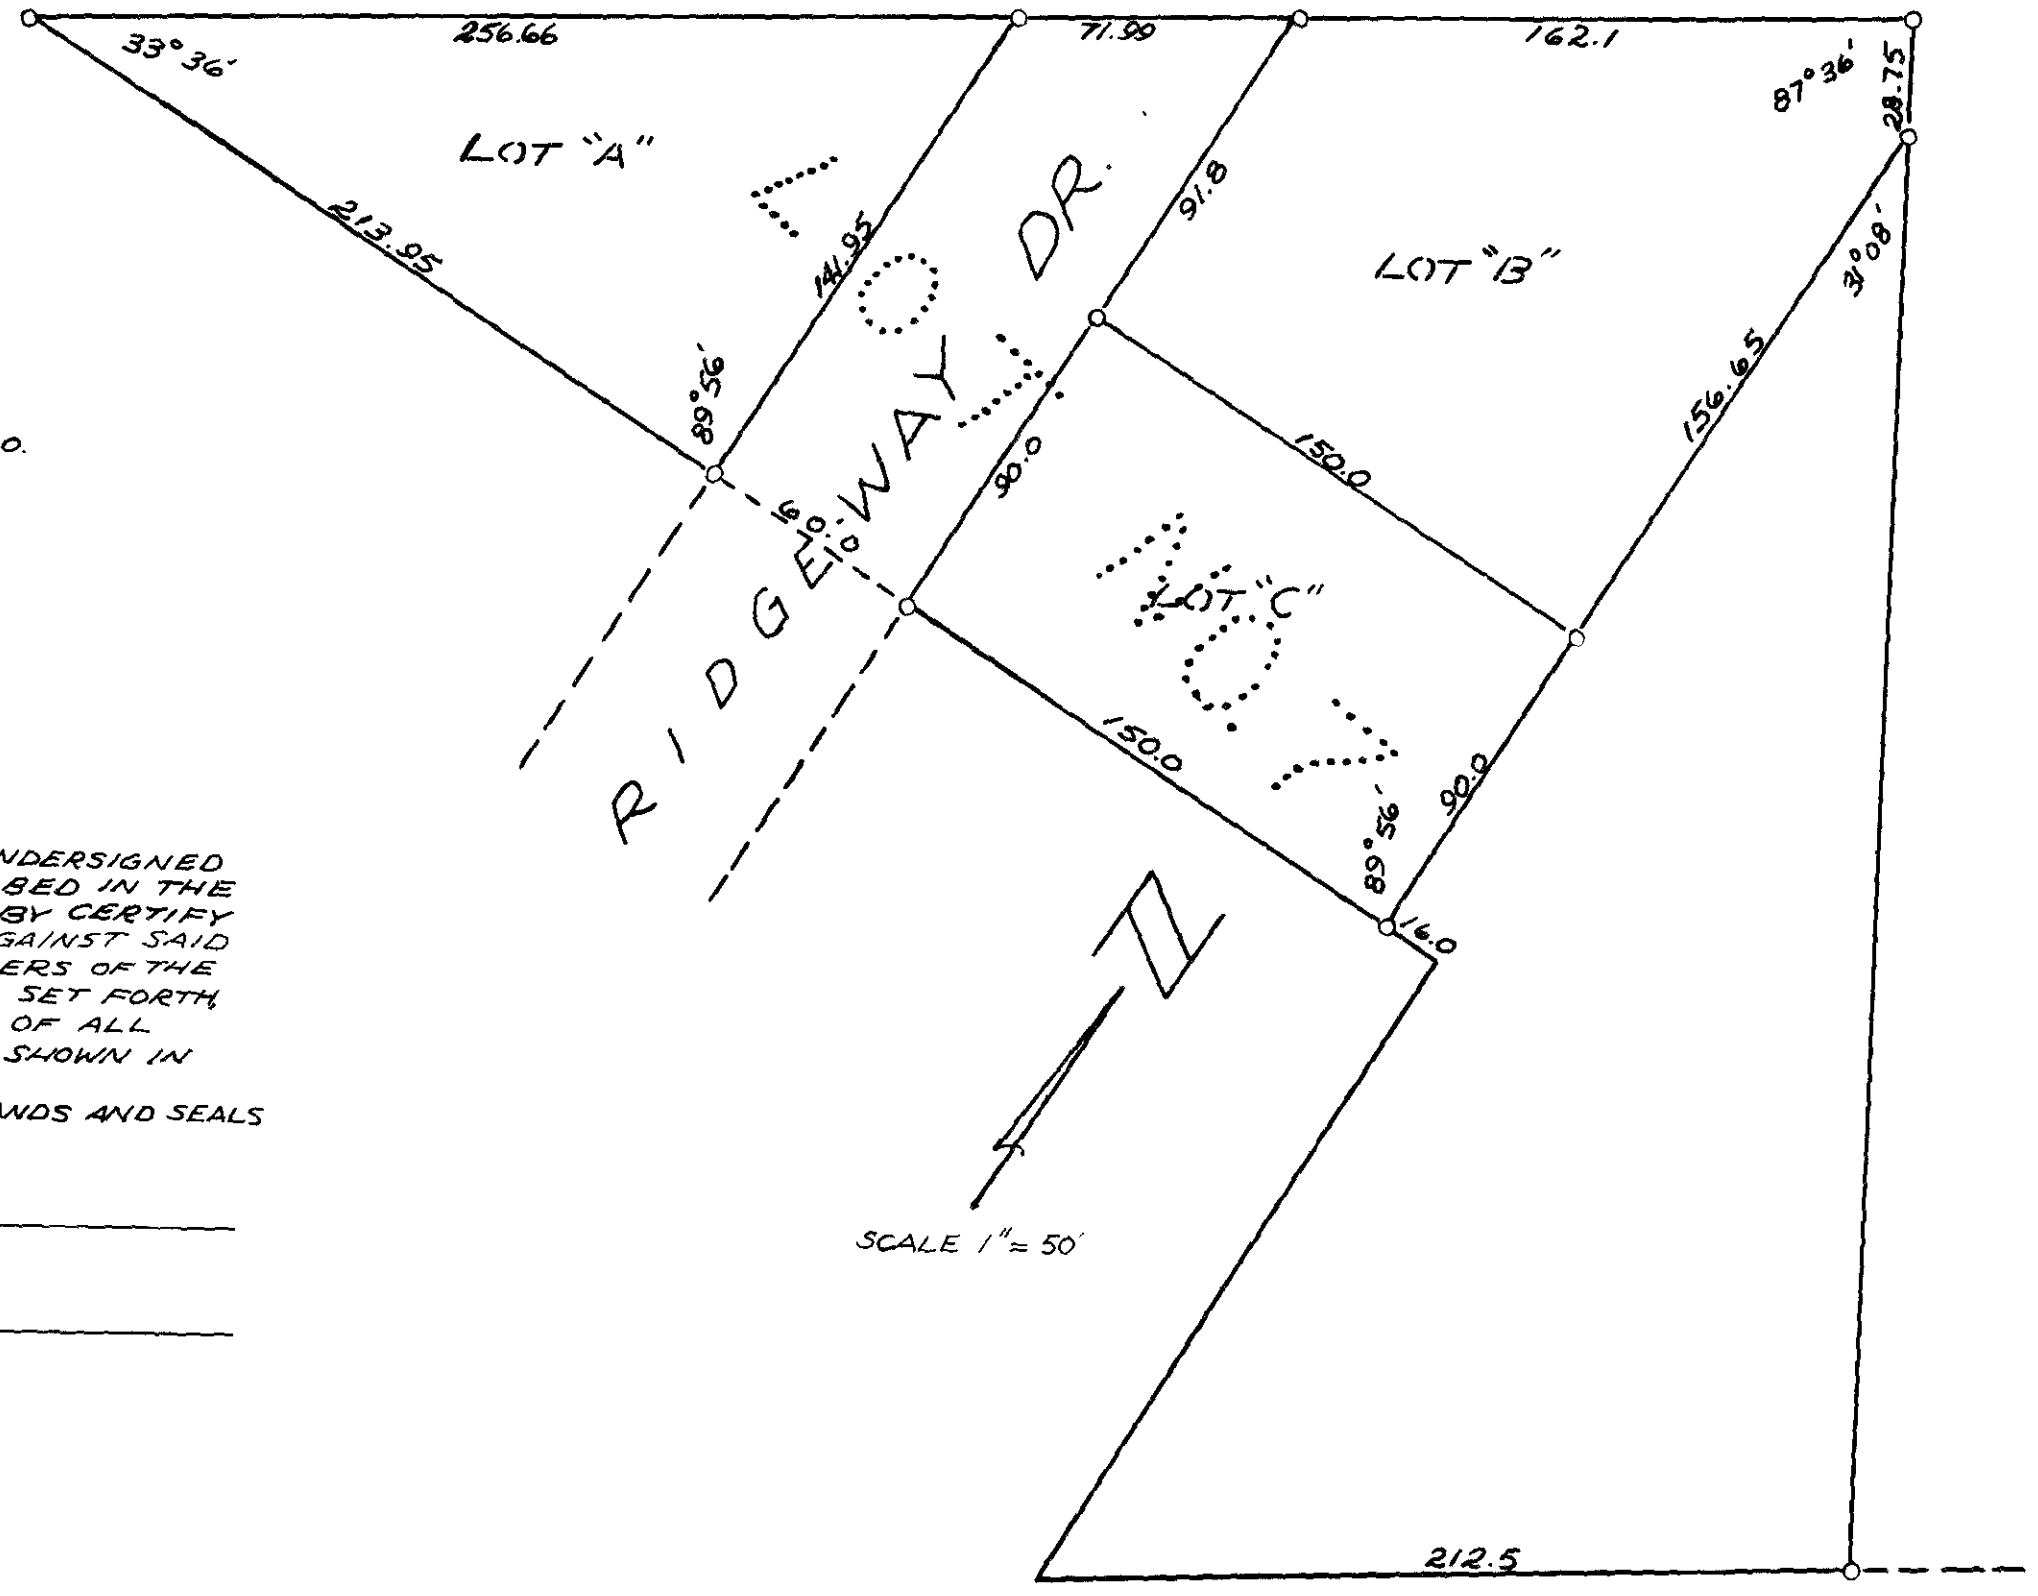

COMPLETED
SUB. 95.01

95A