

STATE OF MISSOURI
 COUNTY OF COLE


FRANK TWEHOUS

DATE: 3-1-93

SCALE: 1" = 100'

JOB NO. 84-330

CENTRAL MISSOURI PROFESSIONAL SERVICES, INC.
 ENGINEERS AND SURVEYORS
 1000 EAST MO. CITY
 JEFFERSON CITY, MISSOURI 64101

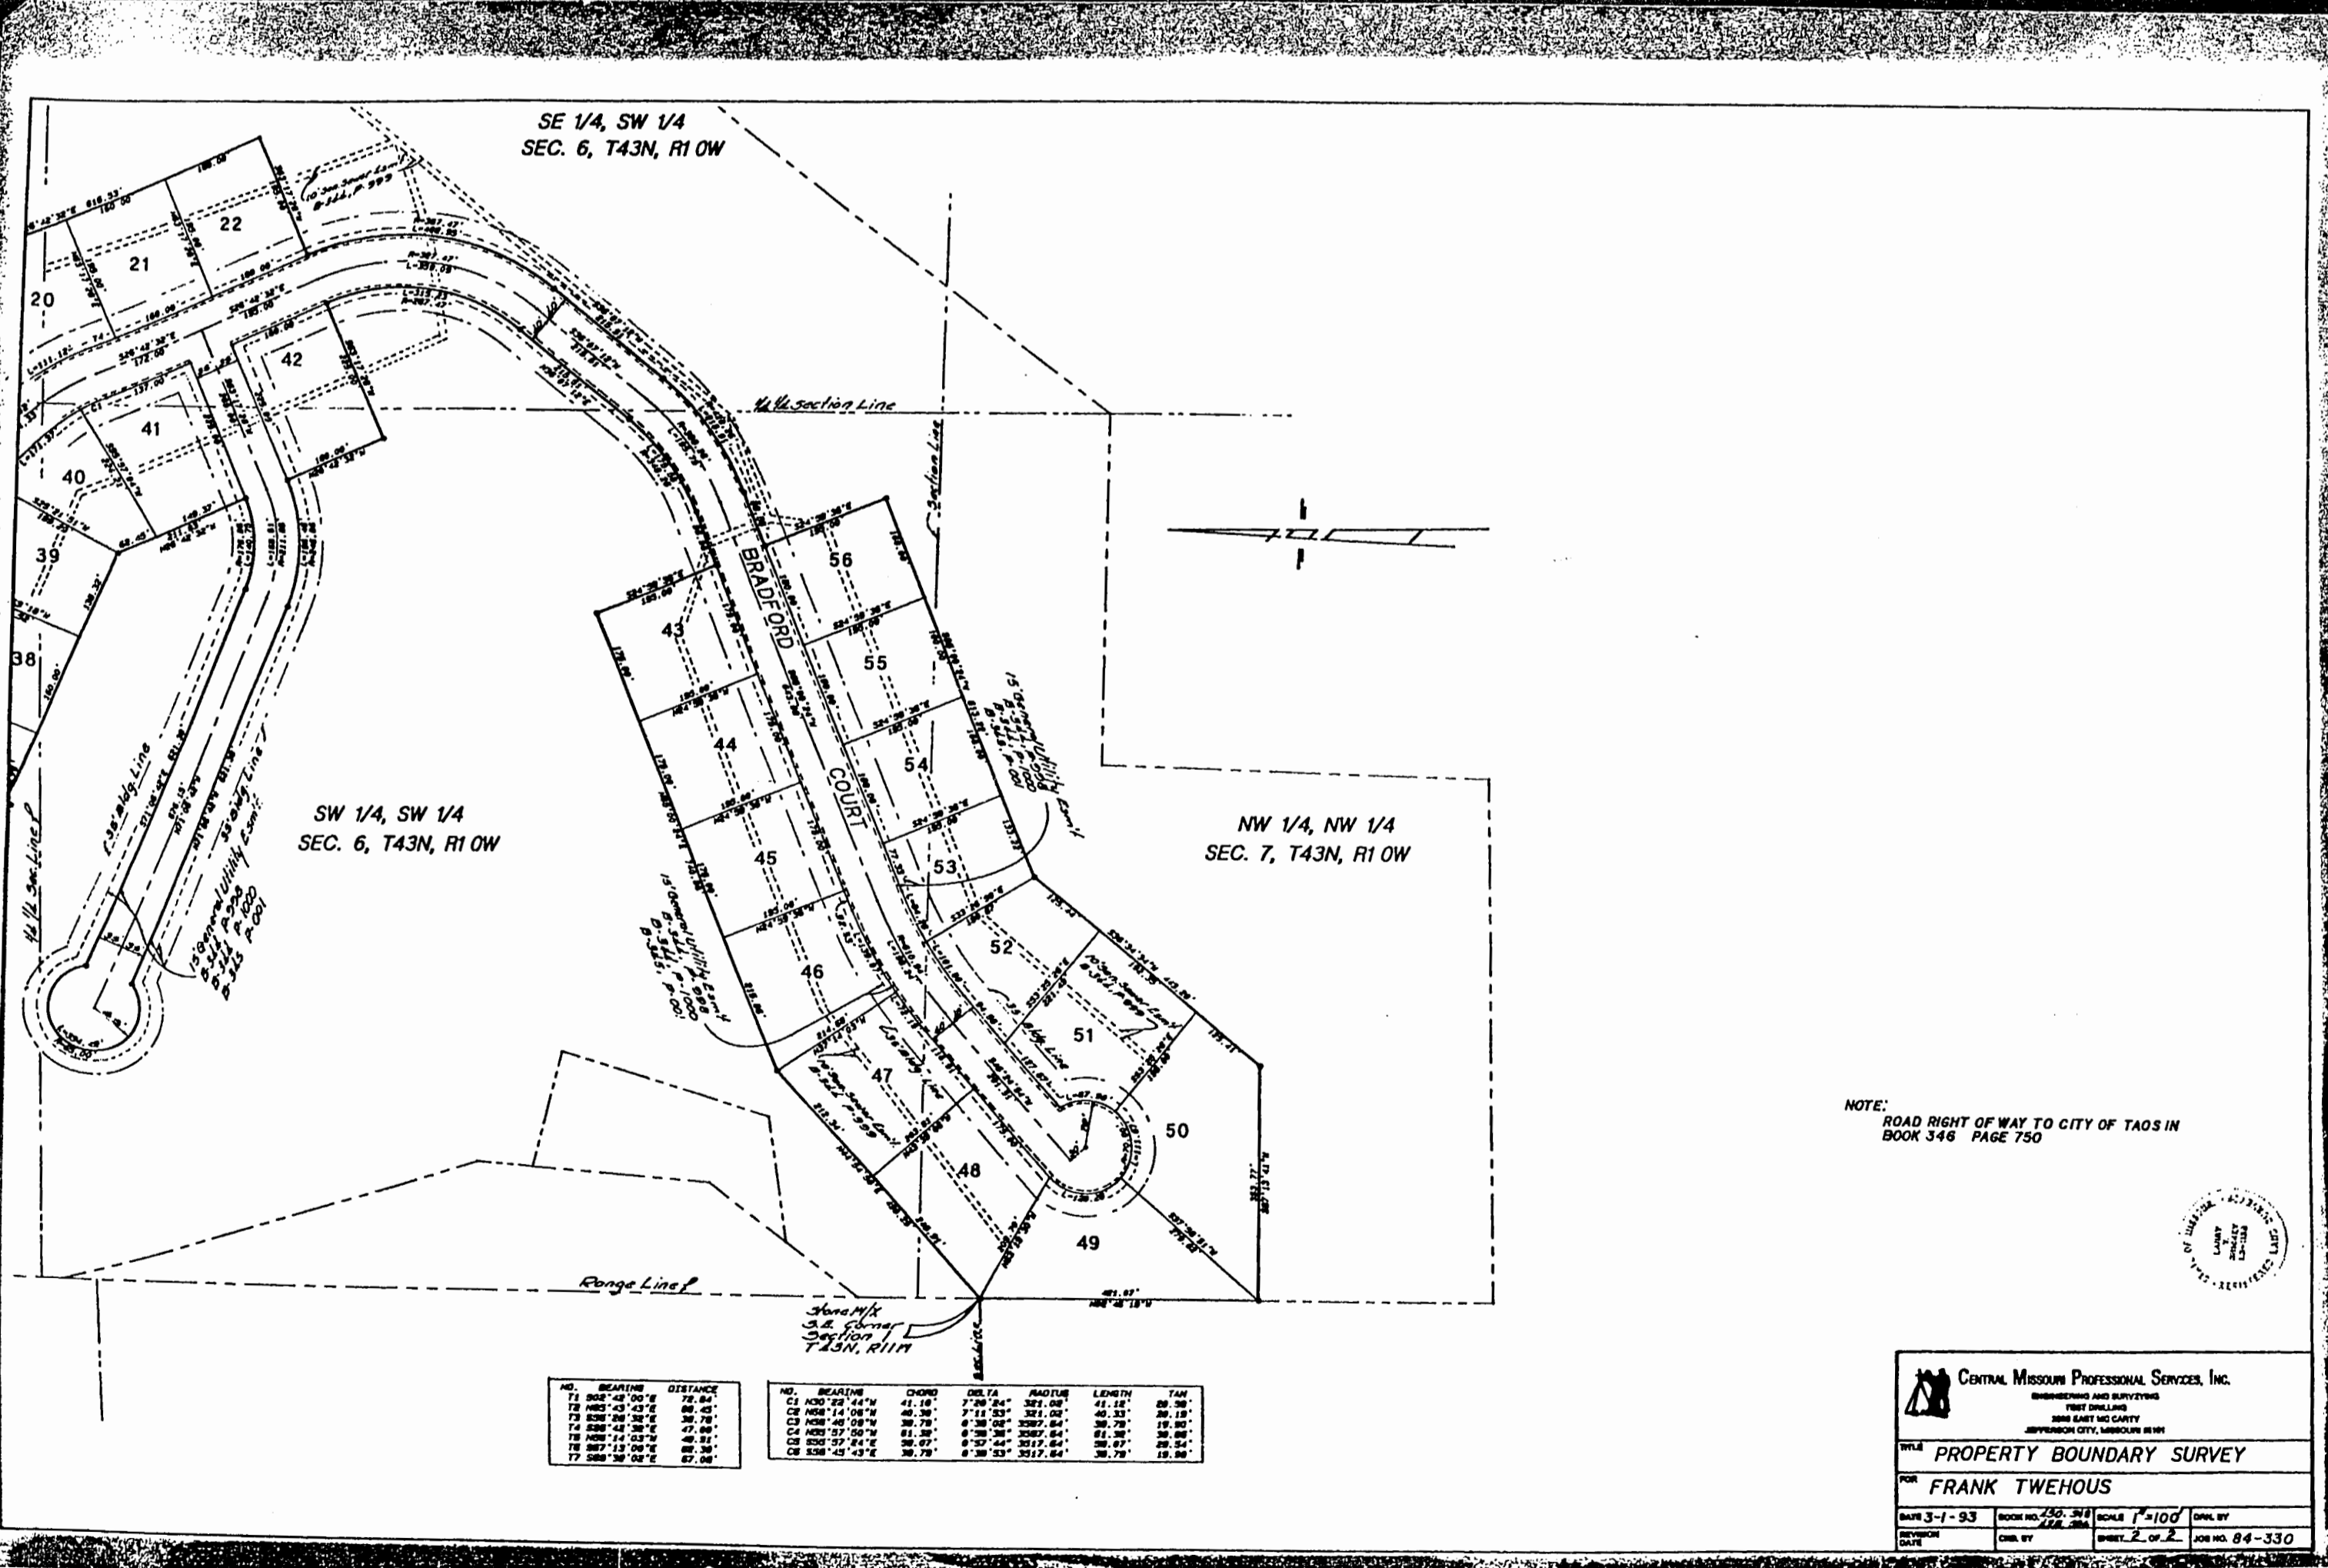

STATE OF MISSOURI
 COUNTY OF COLE

FRANK TWEHOUS

DATE: 3-1-93

SCALE: 1" = 100'

JOB NO. 84-330

CENTRAL MISSOURI PROFESSIONAL SERVICES, INC.
 ENGINEERS AND SURVEYORS
 1000 EAST MO. CITY
 JEFFERSON CITY, MISSOURI 64101